
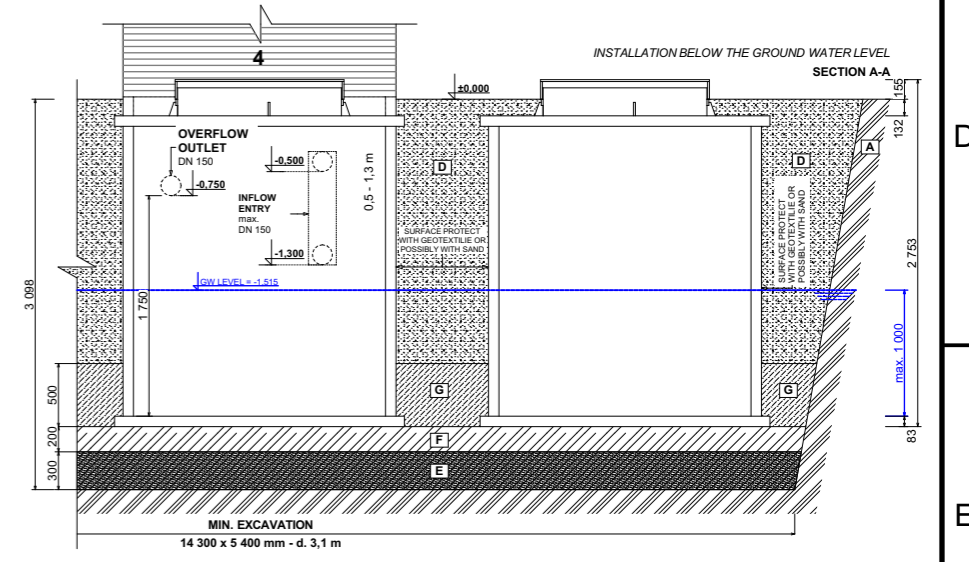


- LEGEND:**
- 1 INFLOW TANK
 - 2 REACTOR
 - 3 SLUDGE TANK
 - 4 SAND FILTER
 - 5 OPERATING HOUSE
- SURROUNDING GROUND
 - EXCAVATED SOIL WITHOUT STONES
 - COMPACTED GRAVEL-SAND 100% PGS
 - GRAVEL-SAND COEFF. OF FRICTION ≤ 0.3 BACKFILL IN LAYERS app. 0.3 m AND COMPACT TO 100% PGS
 - GRAVEL
 - CONCRETE SLAB C15/20 REINFORCED WITH KARI NET
 - CONCRETE C15/20

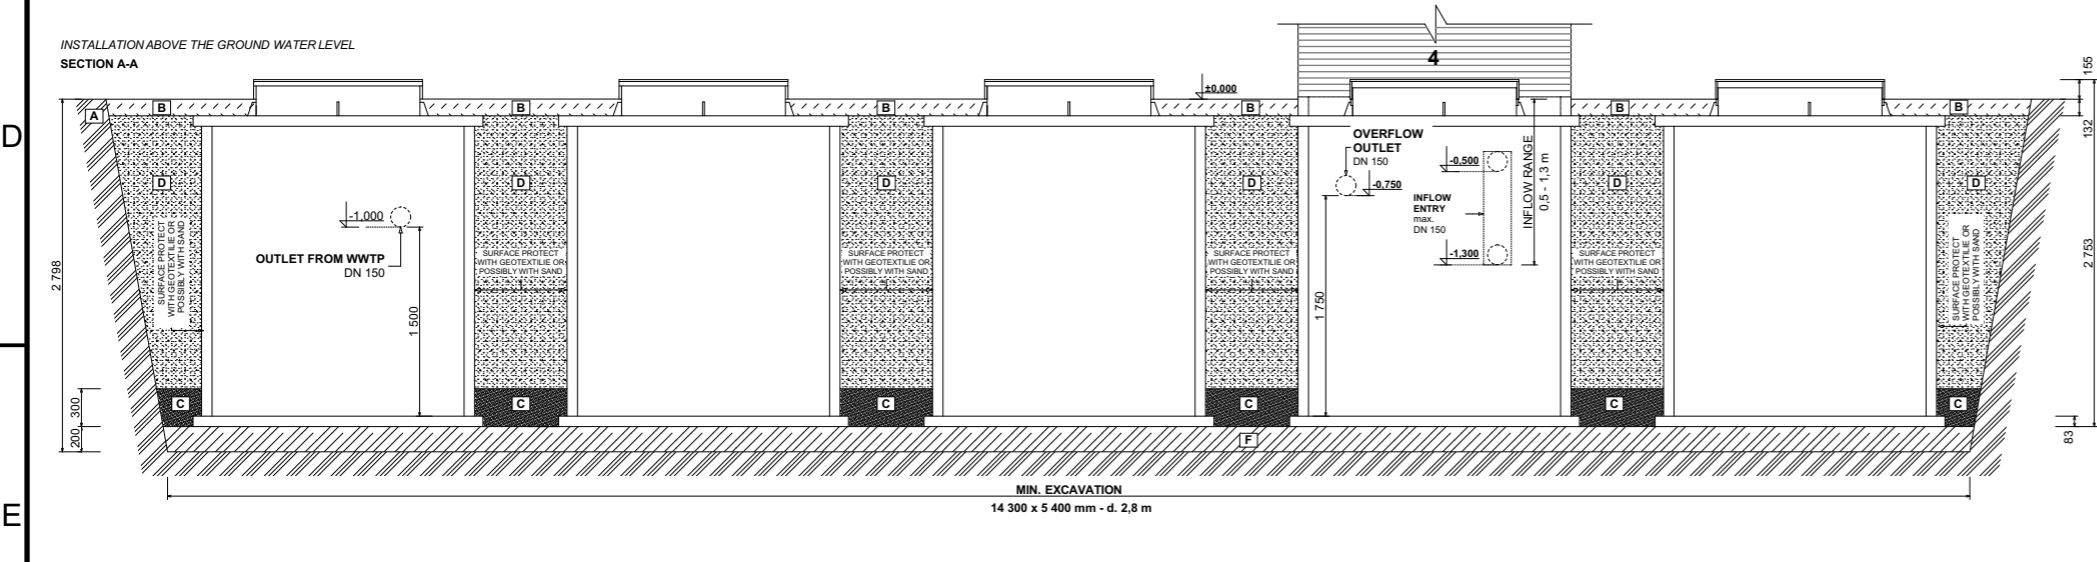

PROJECTION	DRAWN	KRČMÁROVÁ	WEIGHT	7 700 kg	SCALE	1:60		
	CHECKED	VILÍM	MATERIAL	PP 2x8 mm		TECHNICAL SHEET		
	APPROVED		Max. flow	37,5 m ³ /day				
	DATE	12. 02. 2016	BOD ₅	15,0 kg/day				
<p>TopolWater, s.r.o. Nad Rezkovcem 1114 286 01 Čáslav</p>					NAME	Biological wastewater treatment plant		
					NUMBER		IS	
					TYPE WWTP	TOPAS S 250 PF	REVISION	
							PAGE	1/1